


PLANT LIST

	SUGGESTED SIZE	QNTY
A) 'PLUM EXPLOSION' CRAPE MYRTLE	7 gal	(1)
B) DWARF PALMPOIN	7 gal	(5)
C) OAK LEAF OR LIME LIGHT HYDRANGEA	3 gal	(4)
D) 'NATCHEZ' CRAPE MYRTLE	15 gal	(1 or 2)
E) LOROPETALUM (8' RANGE)	7 gal	(3)
F) 'RADIANCE' ABELIA	3 gal	(10)
G) 'LOMANDRA' BREEZE GRASS	1 gal	(15)
H) SABAL PALM	-	(3)
I) WAX MYRTLE	15 gal	(12)
J) PORDOCARPUS	7 gal	(9)
K) CANNA LILY	1 gal	(10)
L) 'DOUBLE PINK' KNOCK OUT ROSE	3 gal	(4)
M) 'EMERALD HEIGHTS' PASTYLUM	7 gal	(4)
N) TEA OLIVE	7 gal	(1)
O) 'CRIMSON FIRE' LOROPETALUM	3 gal	(3)
P) ENCORE AZALEA (3'x3')	3 gal	(5)
Q) 'LITTLE GEM' MAGNOLIA	15 gal	(1 or 2)
R) DAY LILY	1 gal	(6)

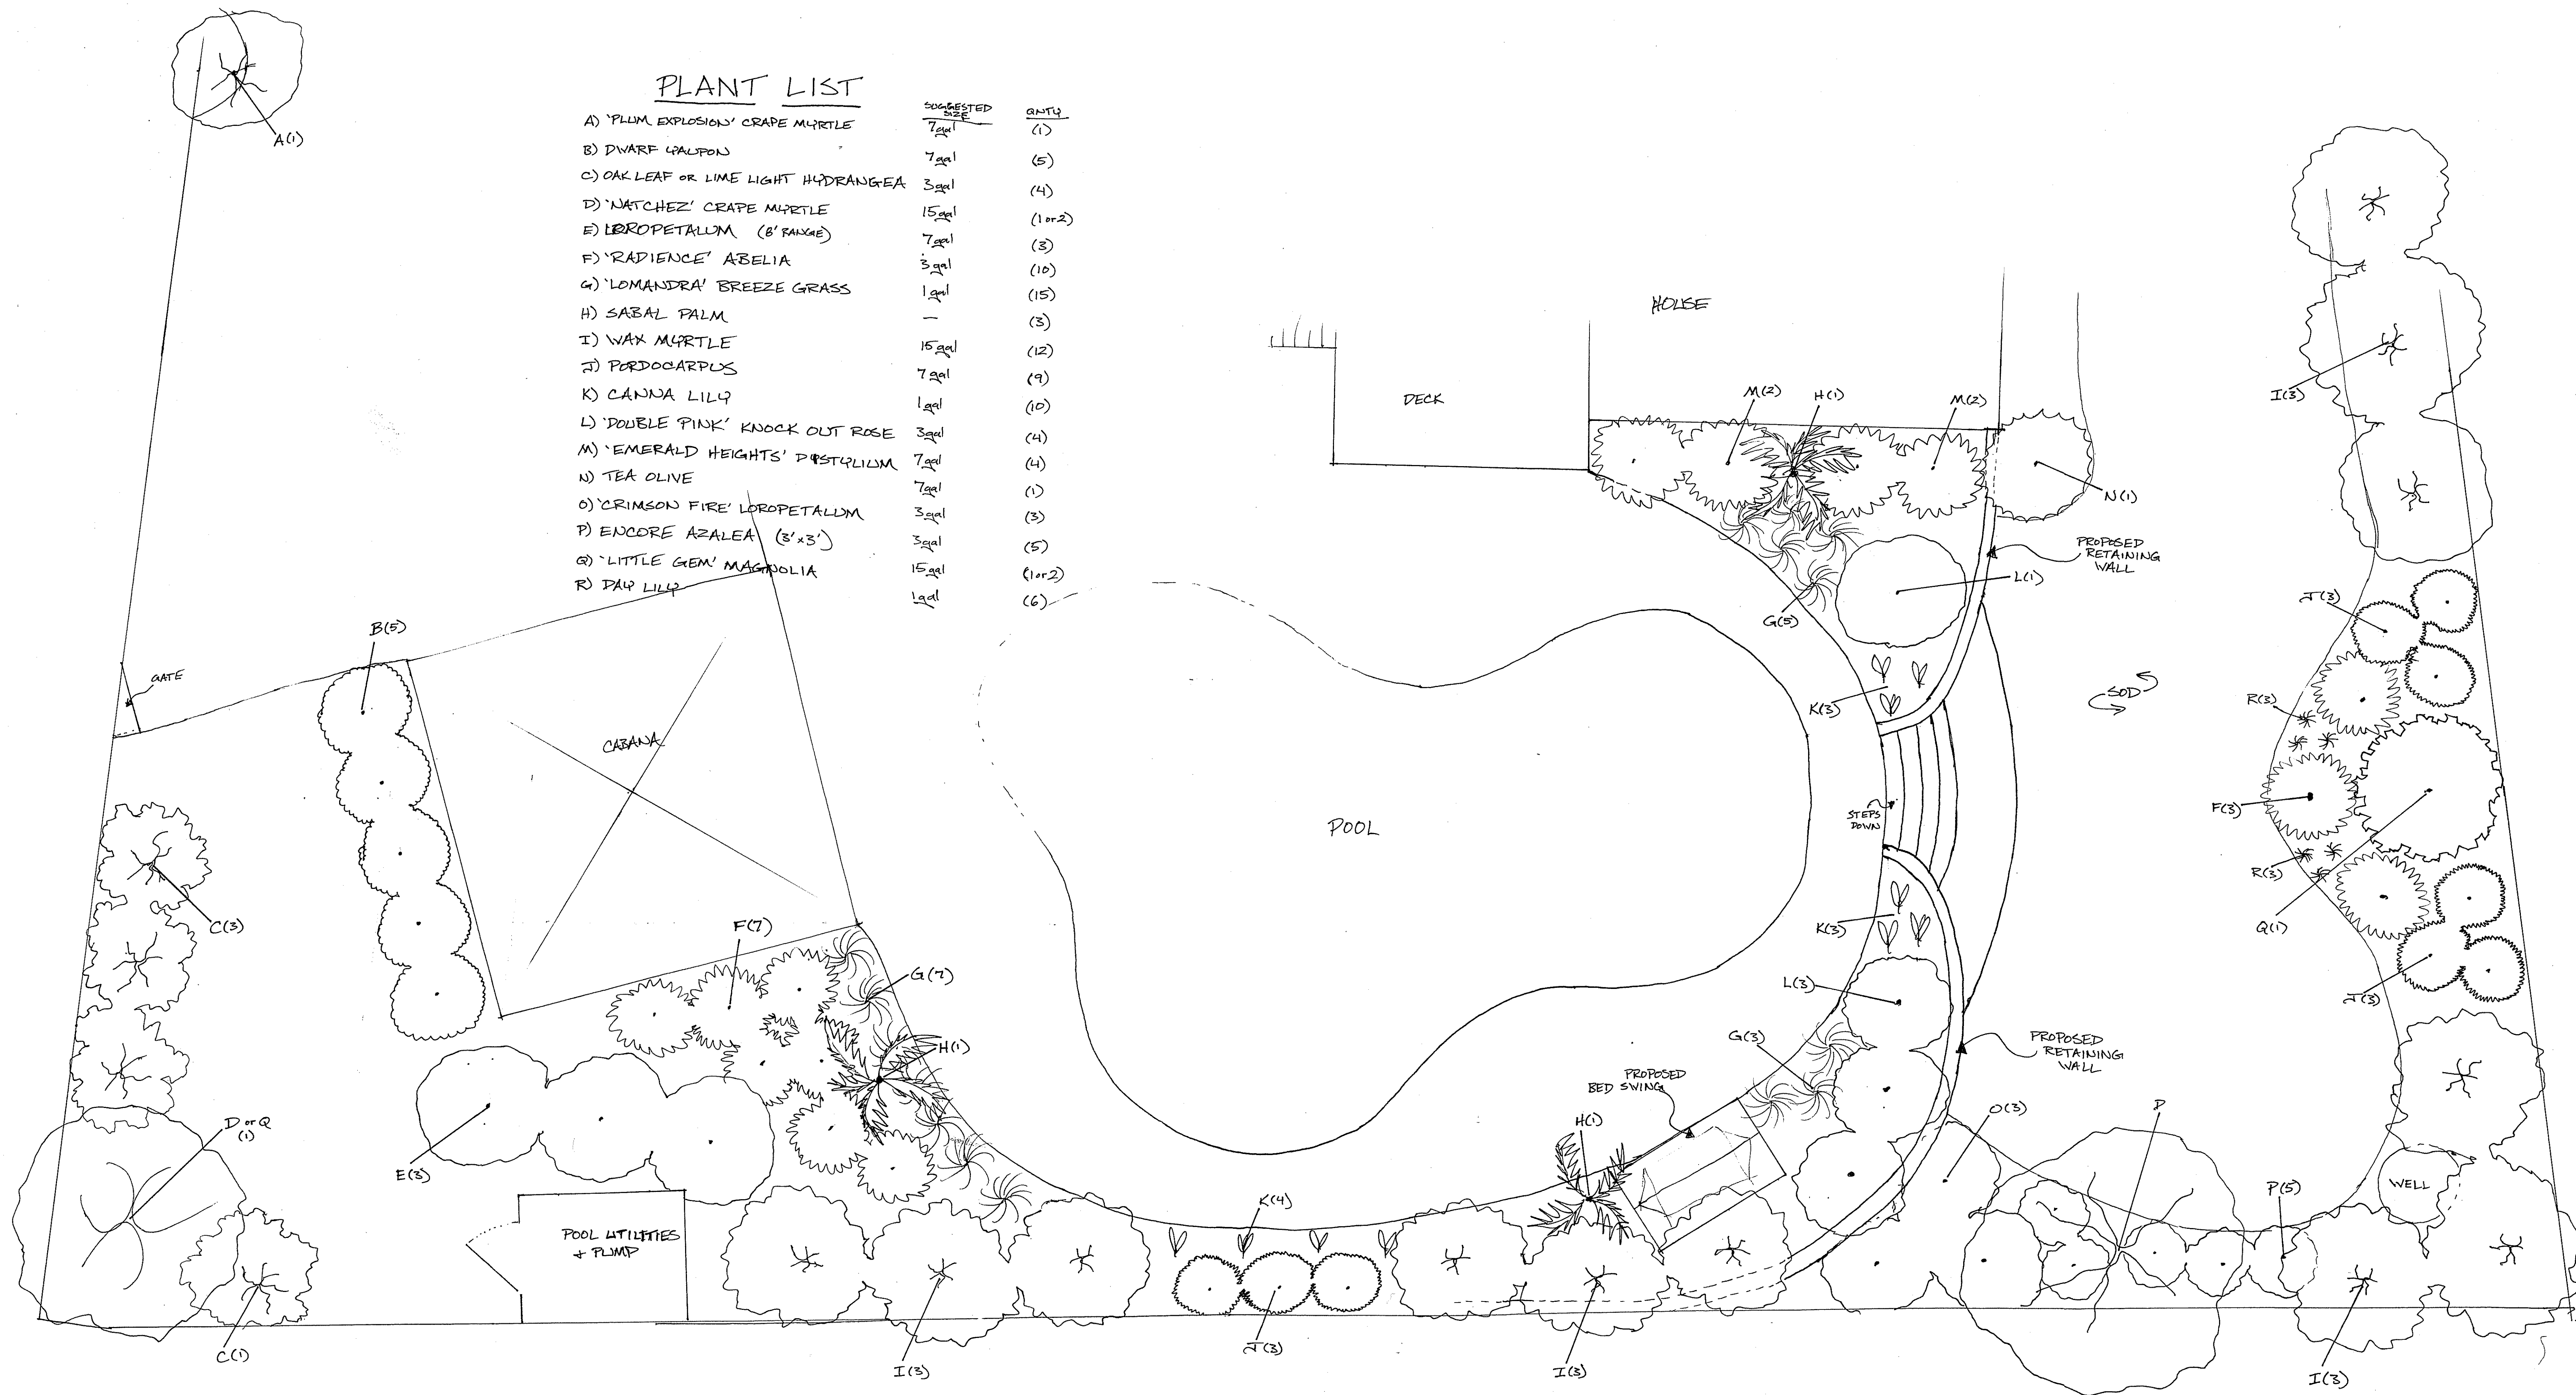

PREPARED BY: WINGARD'S MARKET	DESIGNER: JEREMY KELLY	JACKSON RESIDENCE	1/4 SCALE 0 1 2 4 8	DATE 8/25/2002
-------------------------------------	------------------------------	----------------------	------------------------	-------------------